

Plan da furmaziun generel

1:2'000

Explotaziun da gerra e deponia Bos-chetta Plauna

Radunanza cumünela

Accepto da la radunanza cumünela dals:

Il president cumünel:

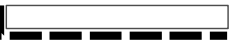
L'actuar:

Approvo da la Regenza ils:



La presidenta:

Il cancellier:

Statuir plan da furmaziun generel

 Perimeter da la revisiun preschainta cun l'effet d'annullaziun per tuot ils cuntgenieus dal plan da furmaziun generel leghelmaing valabel

 
 
Zona da fabrica

-  Sectur per implir, 1. etappa
-  Sectur explotaziun / per implir, 2. etappa
-  Sectur explotaziun / per implir, 3. etappa
-  Sectur explotaziun / per implir, 4. etappa
-  Surfatscha da cumpensaziun e reimplantaziun
-  Lös süts e da ruderal
-  Zwischenlager Bodenmaterial
-  Profils

Profile

-  Terrain d'explotaziun
-  Terrain implieu sù
-  Lingia da terrain da la furmaziun glivreda

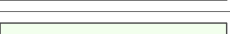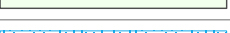
Indicaziuns

-  Terrain existent
-  Zona da fabrica
-  God
-  Ovas


1. November 2017 / 16. u.
Antische Vermessung (AV), Kanton Graubünden, 6. Oktober 2017
Basiplan der amtlichen Vermessung (BP-AV), Kanton Graubünden, Mai 2016

Stauffer & Studach Raumentwicklung
Stauffer & Studach AG | Alexanderstrasse 38 | CH-7000 Chur
+41 81 258 34 44 | info@stauffer-studach.ch | www.stauffer-studach.ch

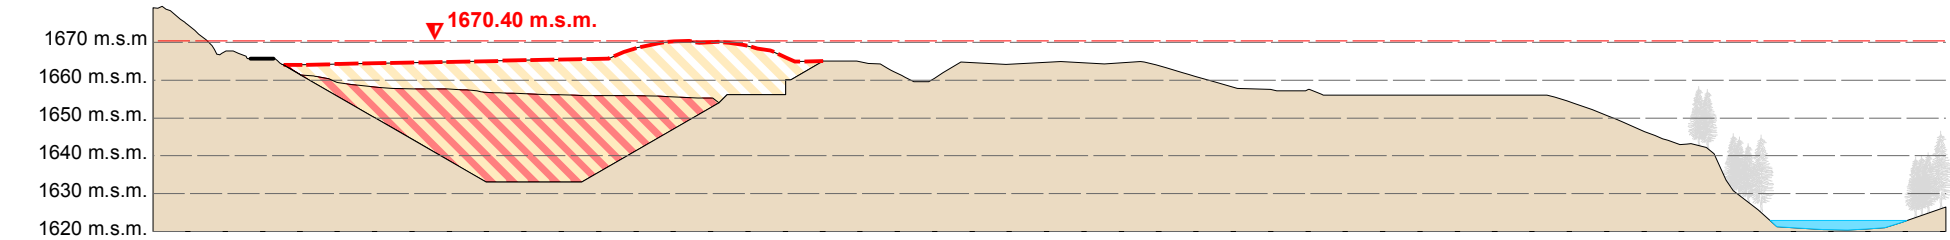
Profil a traviars 200




Profil a traviars 300

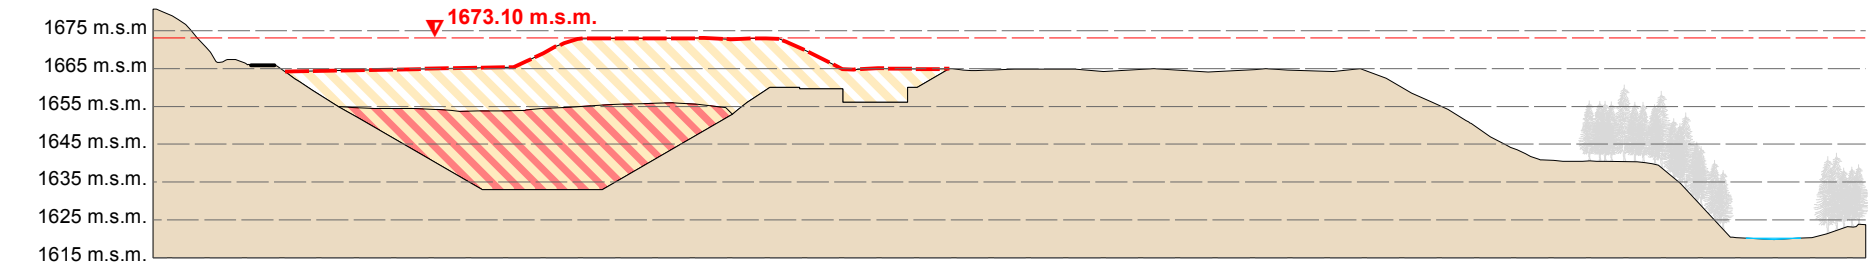

Profil a traviars 500

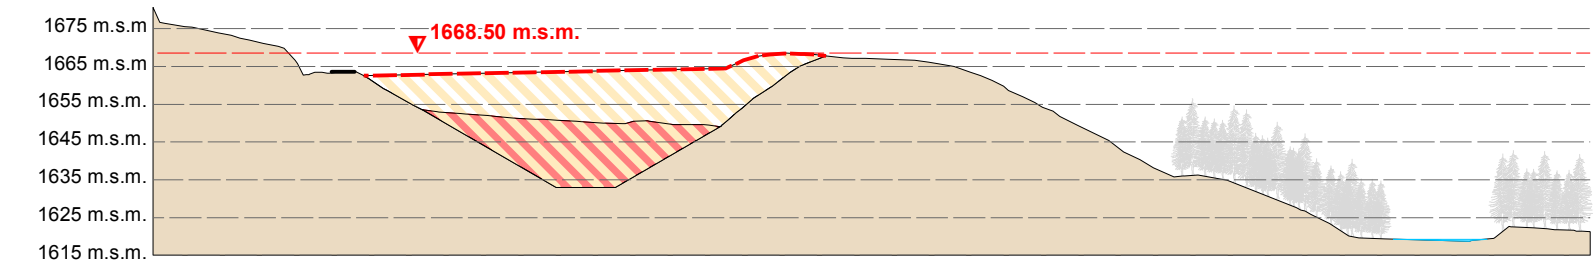

Profil per lung 325

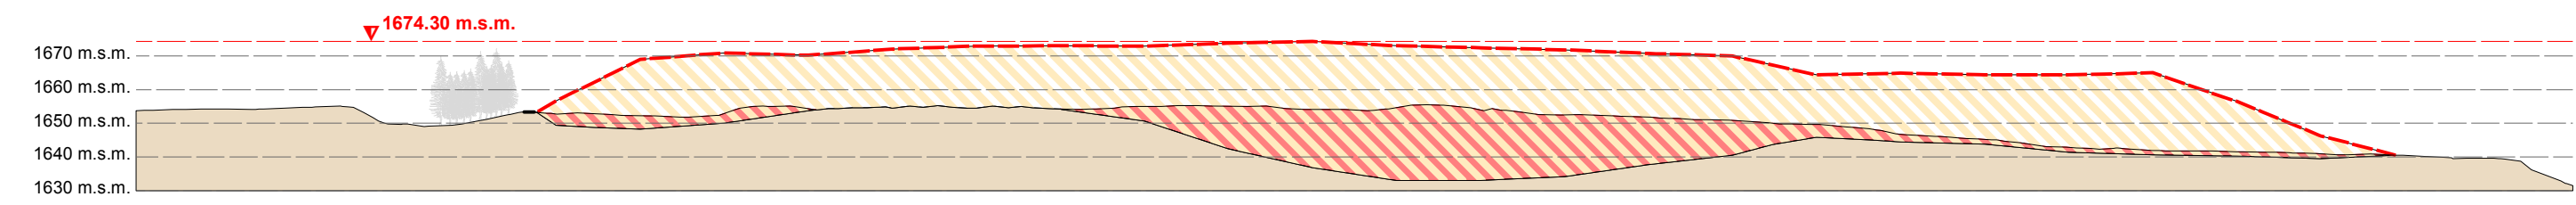

Profil per lung 375

